



INDEX	REVISION	DATE	NAME
A			
B			

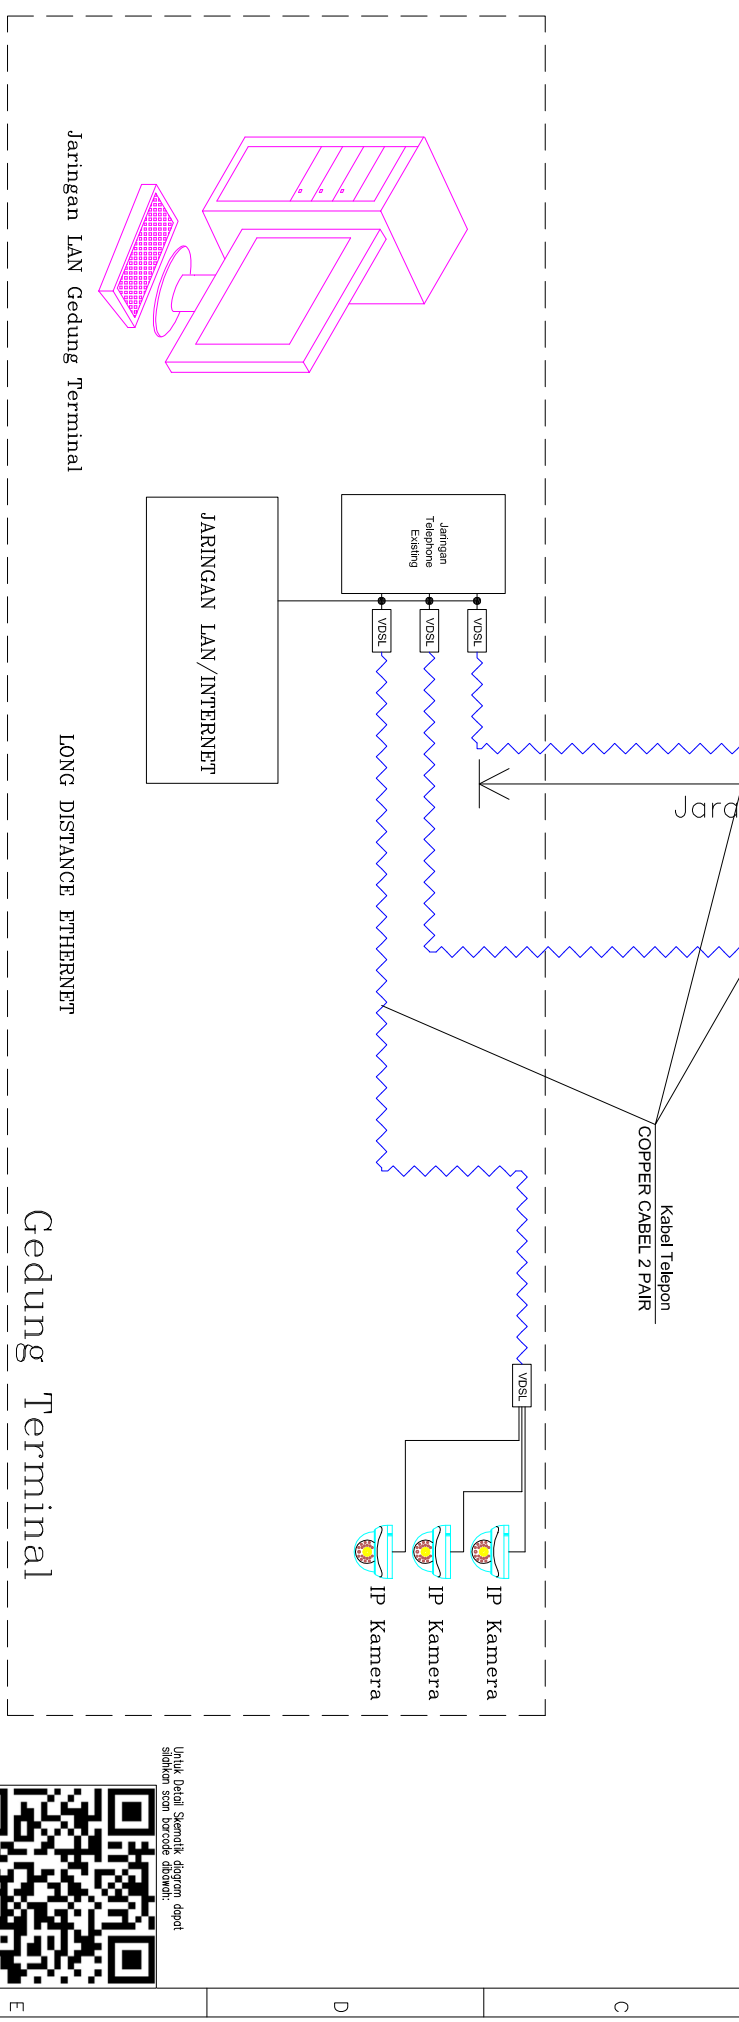

INDEX	REVISION	DATE	NAME
A			
B			

PREP.	12.04.15	RT	END USER:	NetWorking	PT BILANG TEKNO PERSAMA	CLIENT:	Small Airport	DRG. NO.:	01	SHT. NO.:	1
CKD.	17.06.15	EISP	END USER:	Pt. Data Sinks	Advantech & Time distribution	CLIENT'S REF.:	--	ITEM NO.:	1	QTY.:	1 No.
						WORK:	SUPPLY INSTALLATION & COMMISSIONING	ORDER NO.:	--		
						DETAILS:	Long Reach Ethernet				

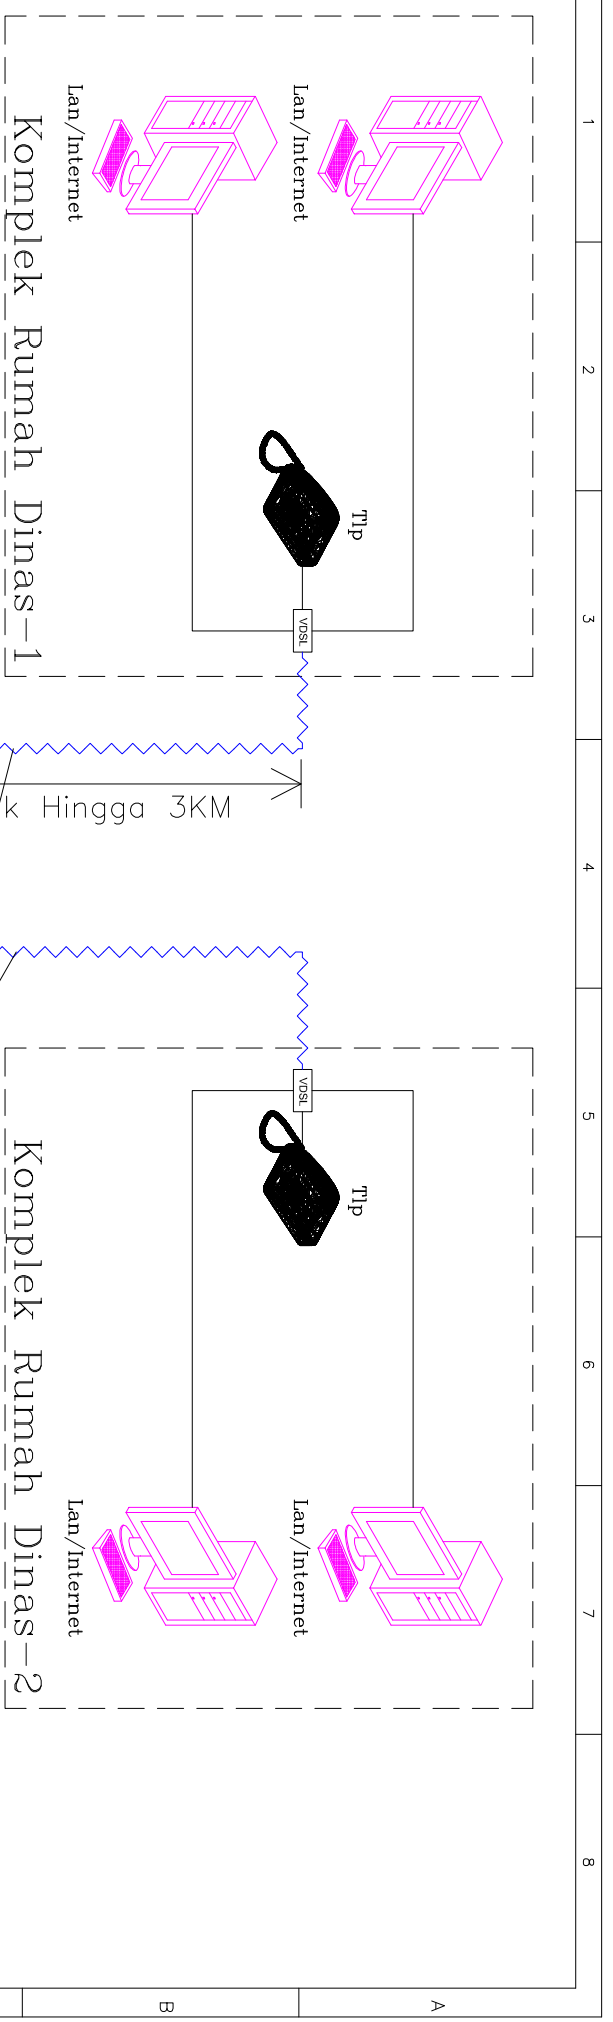

Untuk Detail Schematic diagram dapat
 silahkan scan barcode dibawah.